


PLAN VIEW

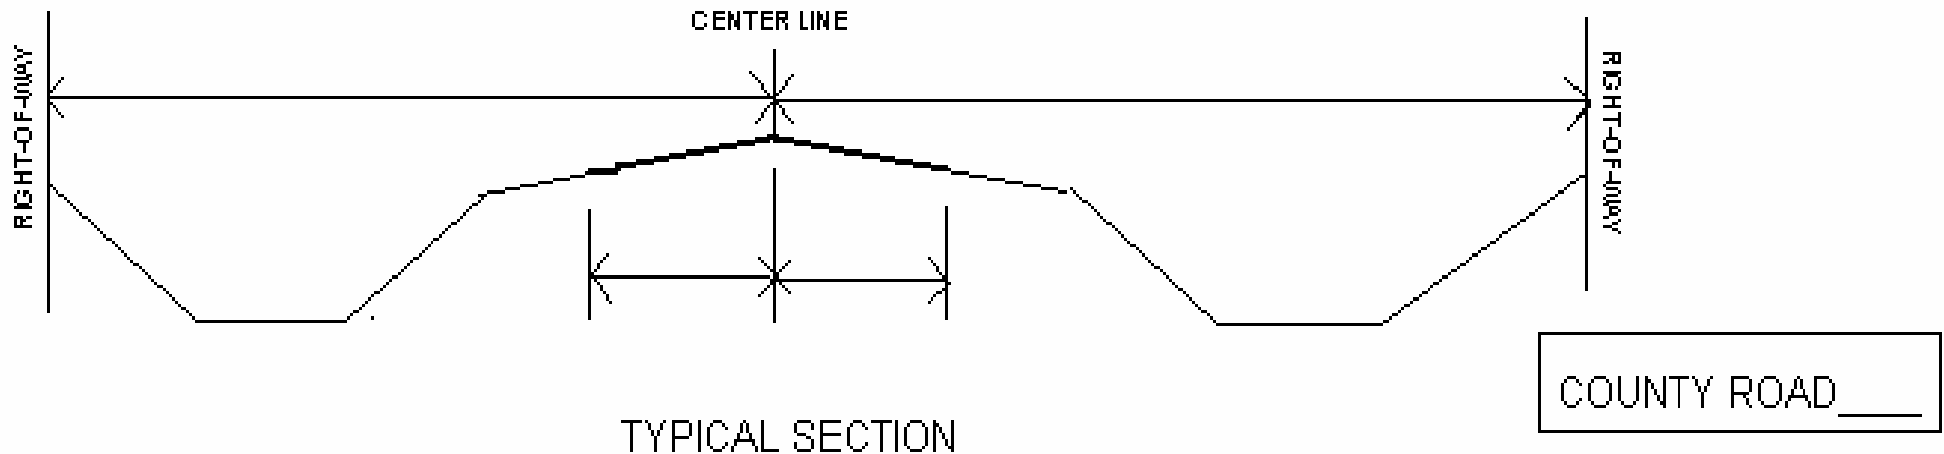

TYPICAL SECTION

1. IN CROSSING ROAD OR GOING ALONG RIGHT-OF-WAY, SHOW DEPTH & LOCATION OF CONSTRUCTION IN TYPE SECTION & PLAN
2. IN PLAN VIEW SHOW DISTANCE FROM YOUR CONSTRUCTION TO NEAREST INTERSECTION
3. IF ABOVE PLAN VIEW AND/OR TYPE SECTION IS NOT APPLICABLE, THEN SHOW APPLICABLE PLAN AND/ OR SECTION